

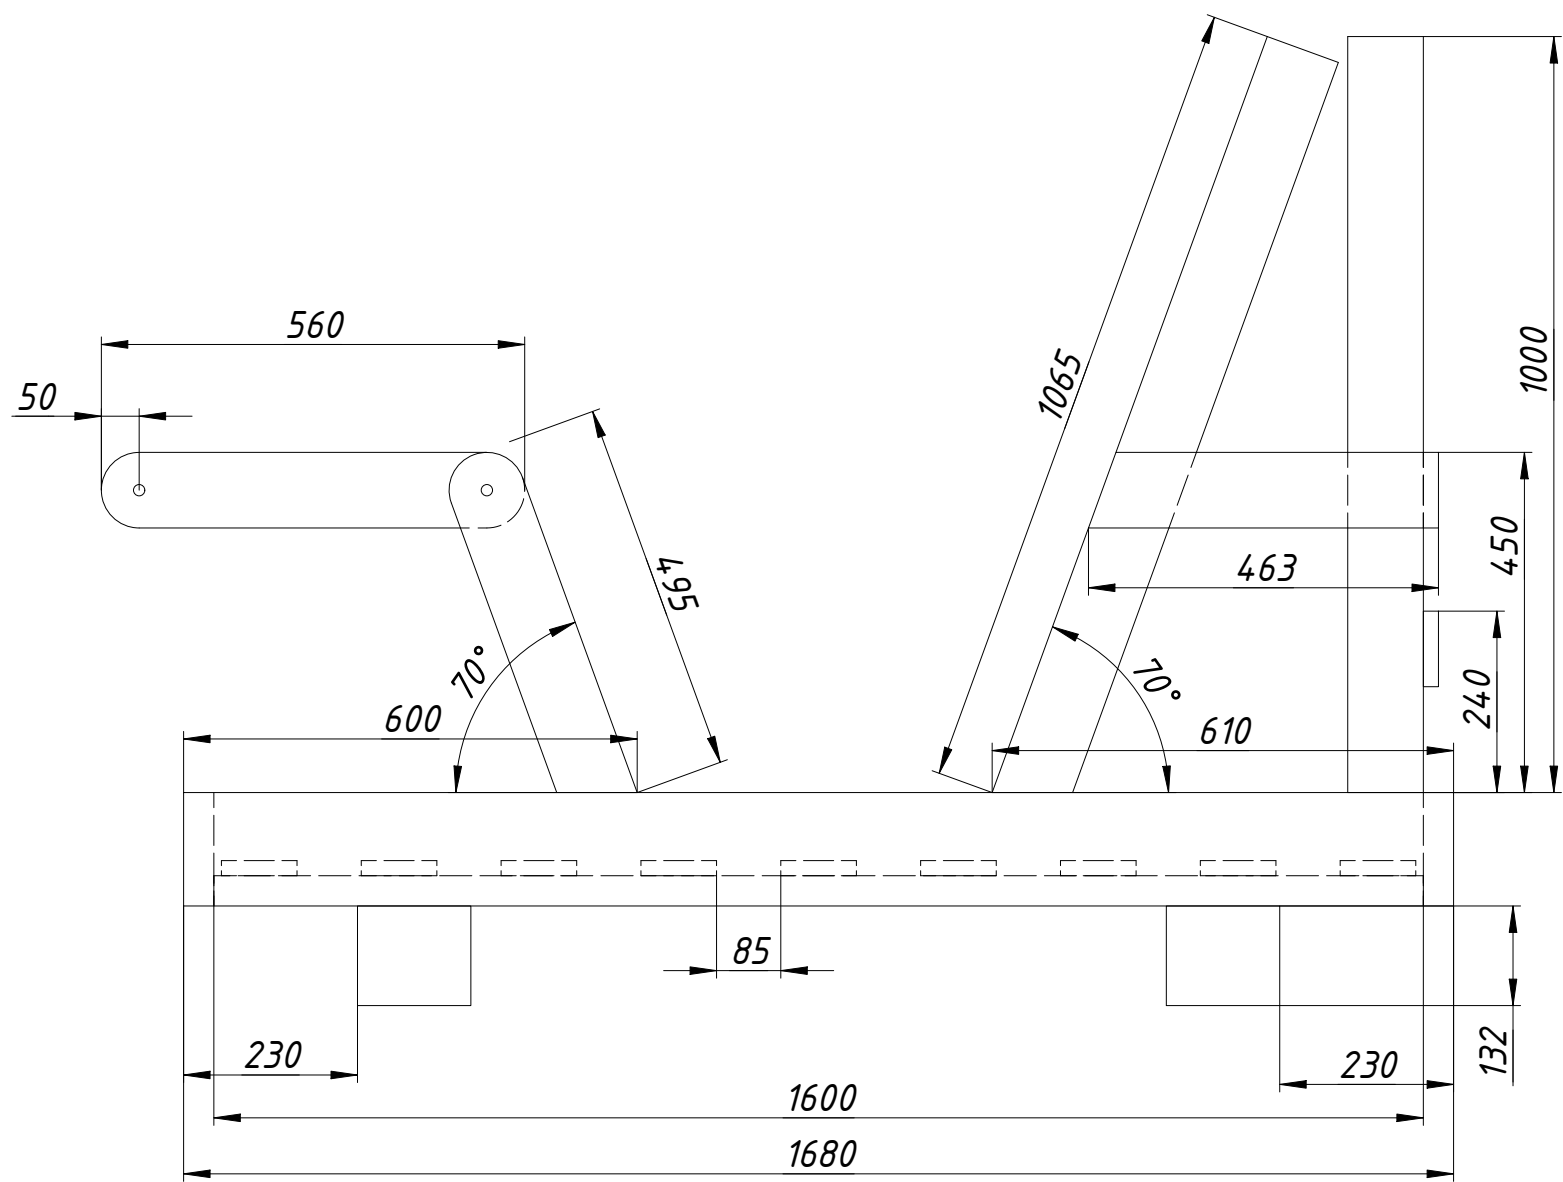
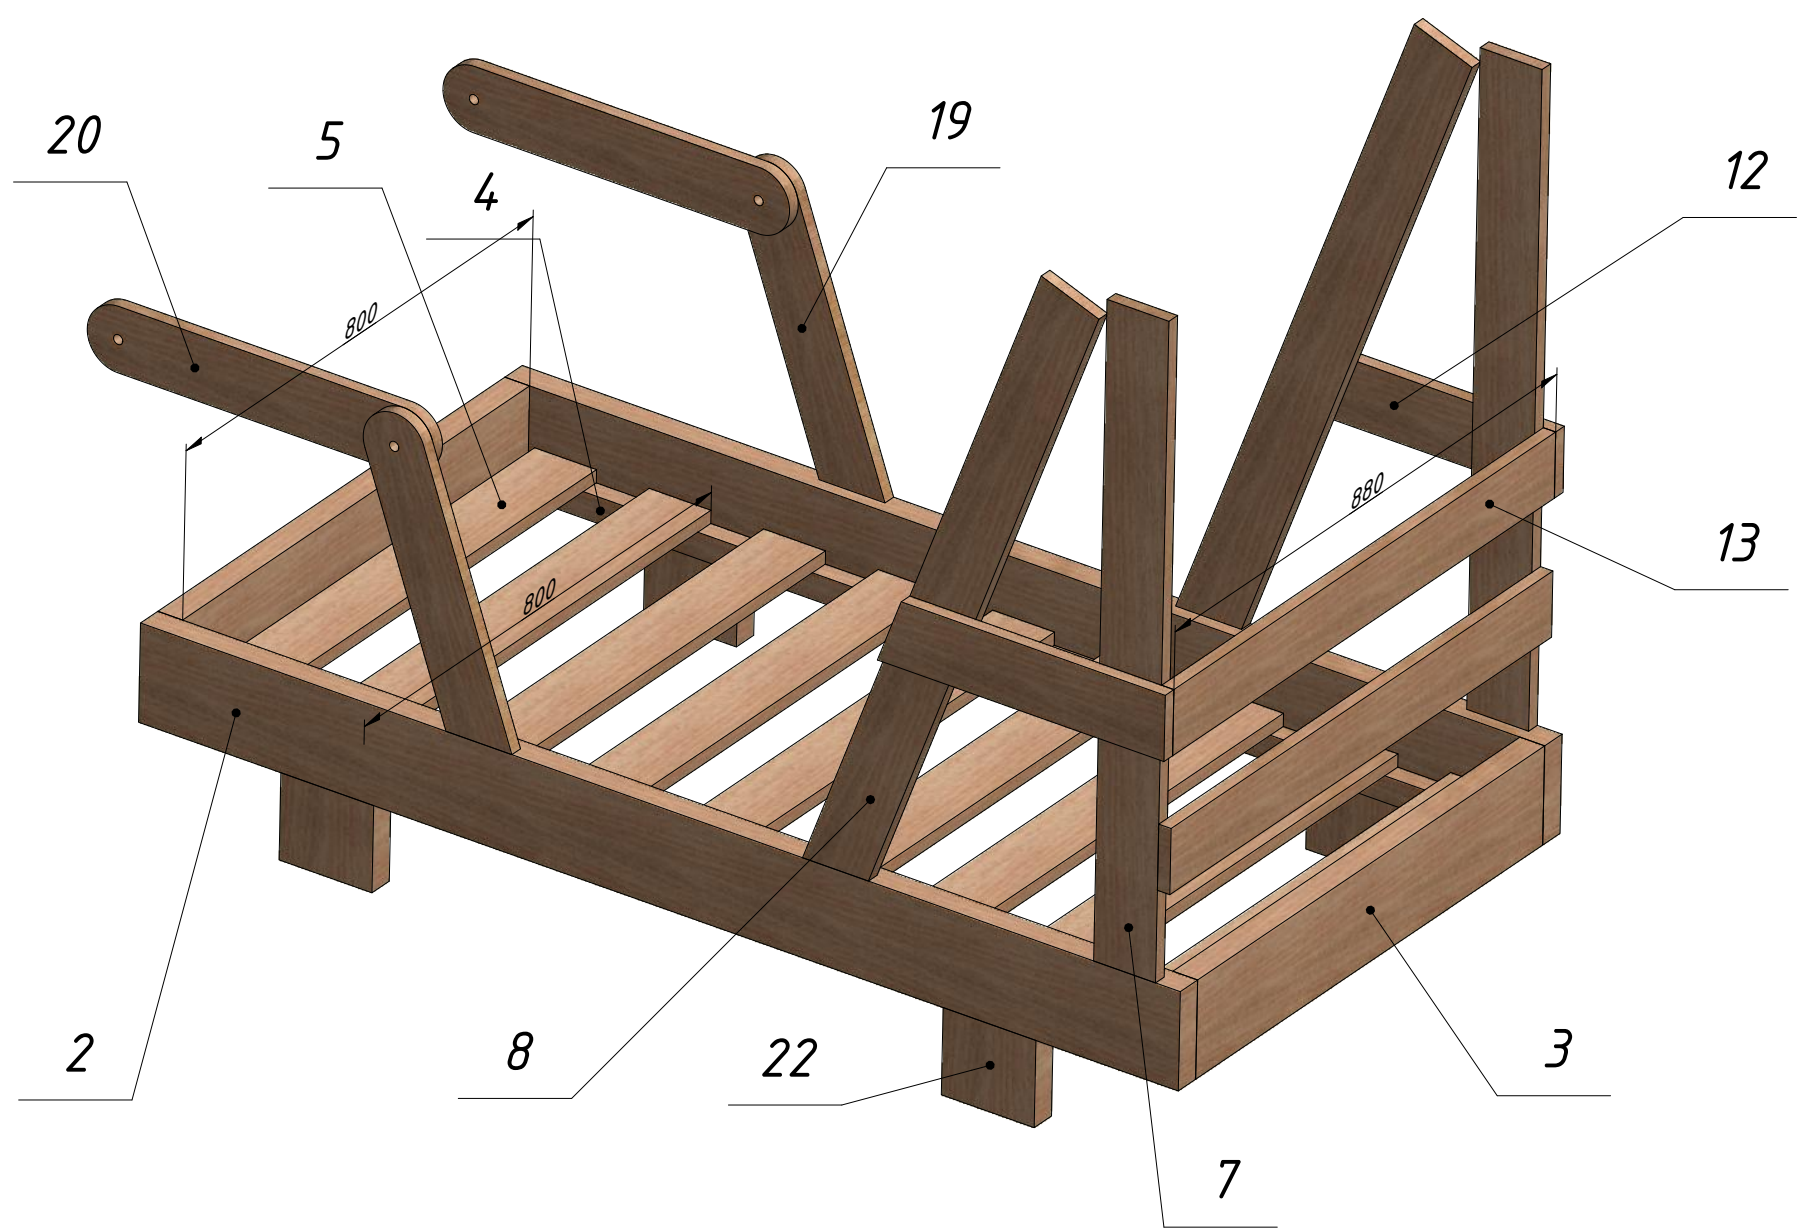
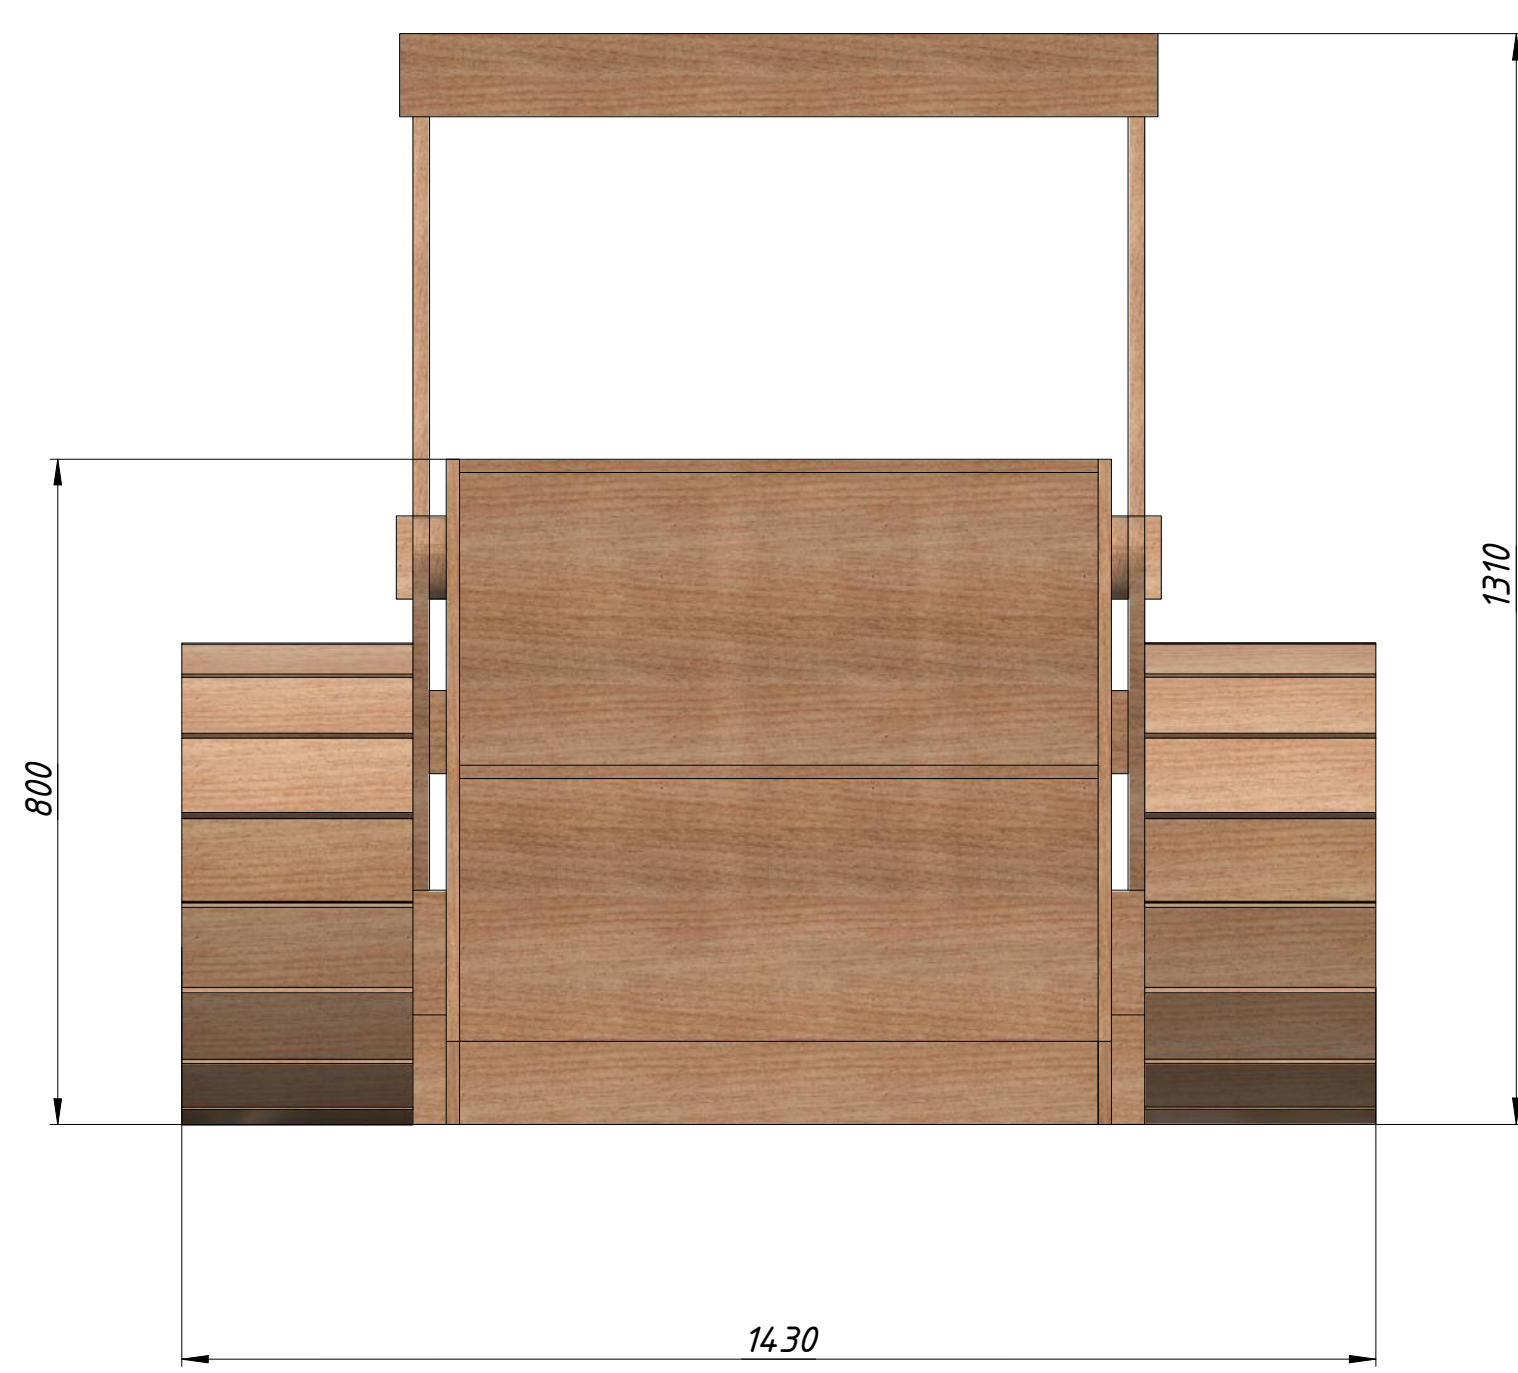


*Основание.*  
*Материал- доска.*

ПОЗ	НАИМЕНОВАНИЕ	ДЛИНА	КОЛ
4	Брусok 30x40	1600	2
20	Доска 20x100	560	2
19	Доска 20x100	495	2
13	Доска 20x100	880	2
12	Доска 20x100	463	2
8	Доска 20x100	1065	2
7	Доска 20x100	1000	2
5	Доска 20x100	800	9
22	Доска 40x150	132	4
3	Доска 40x150	800	2
2	Доска 40x150	1680	2

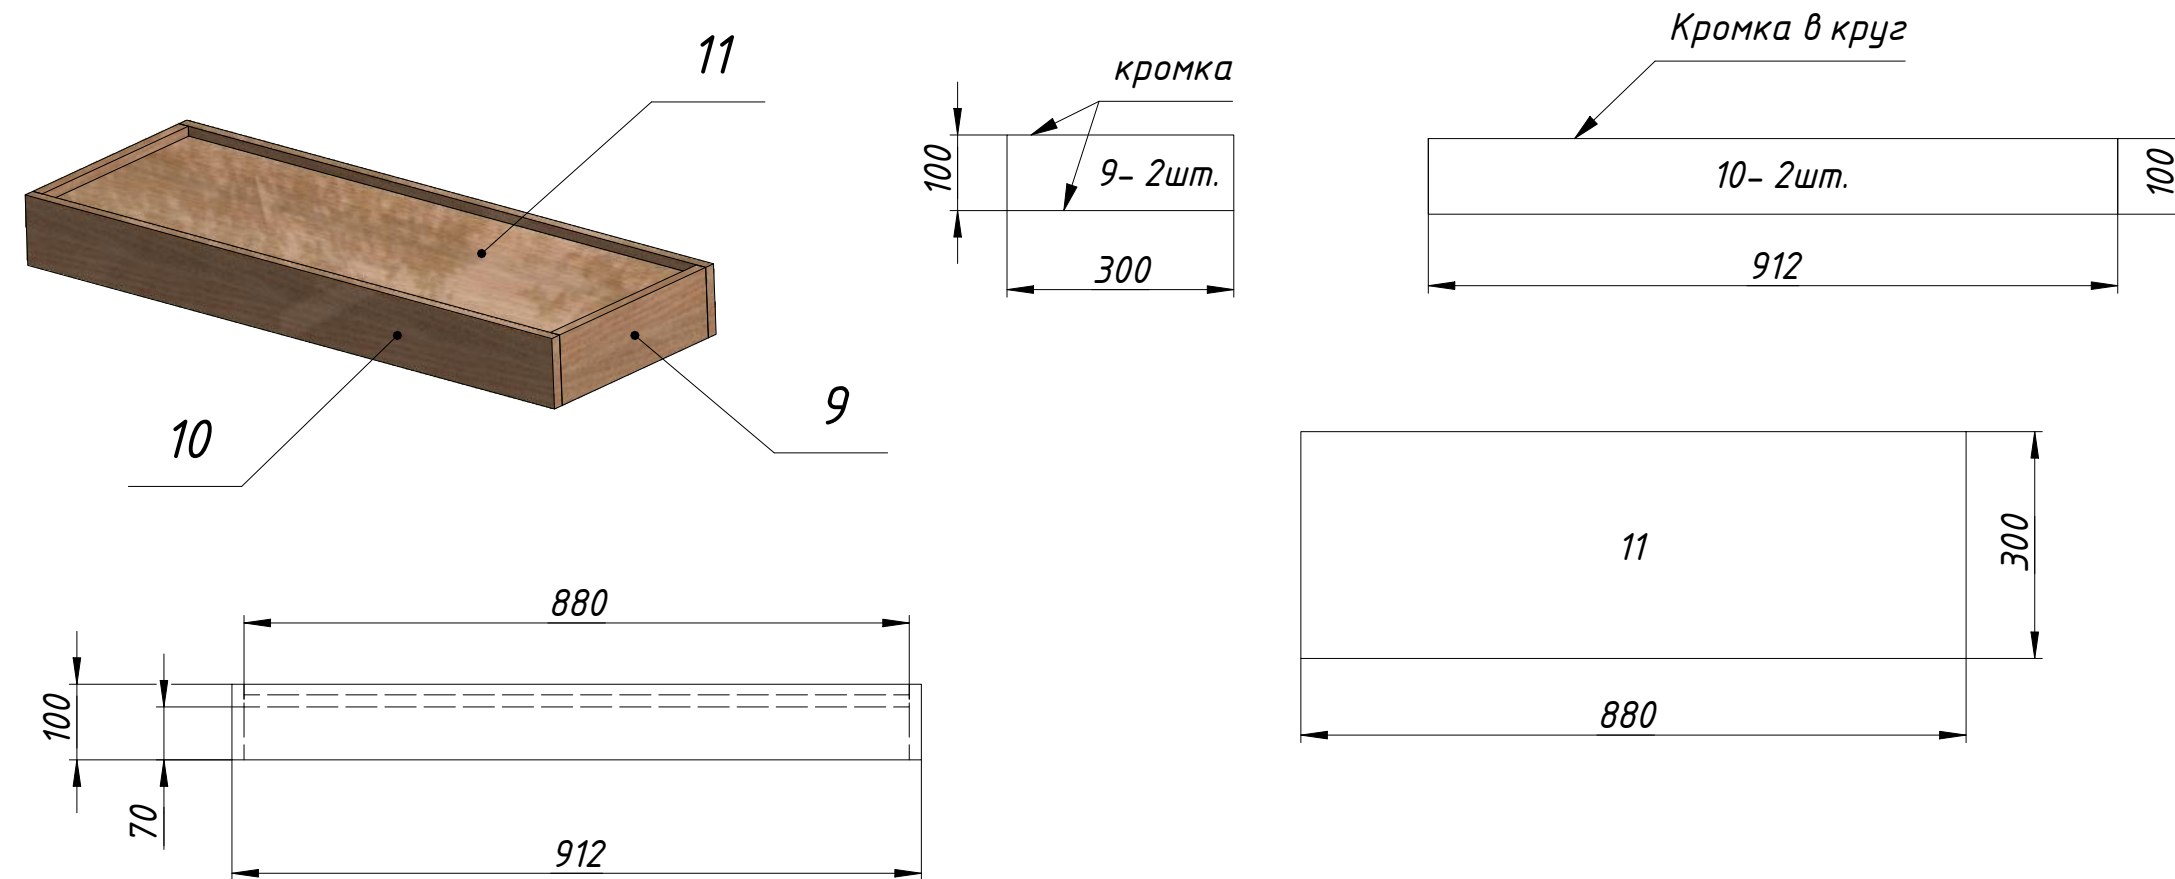

Ковш и крыша.  
Материал- ЛДСП 16мм.

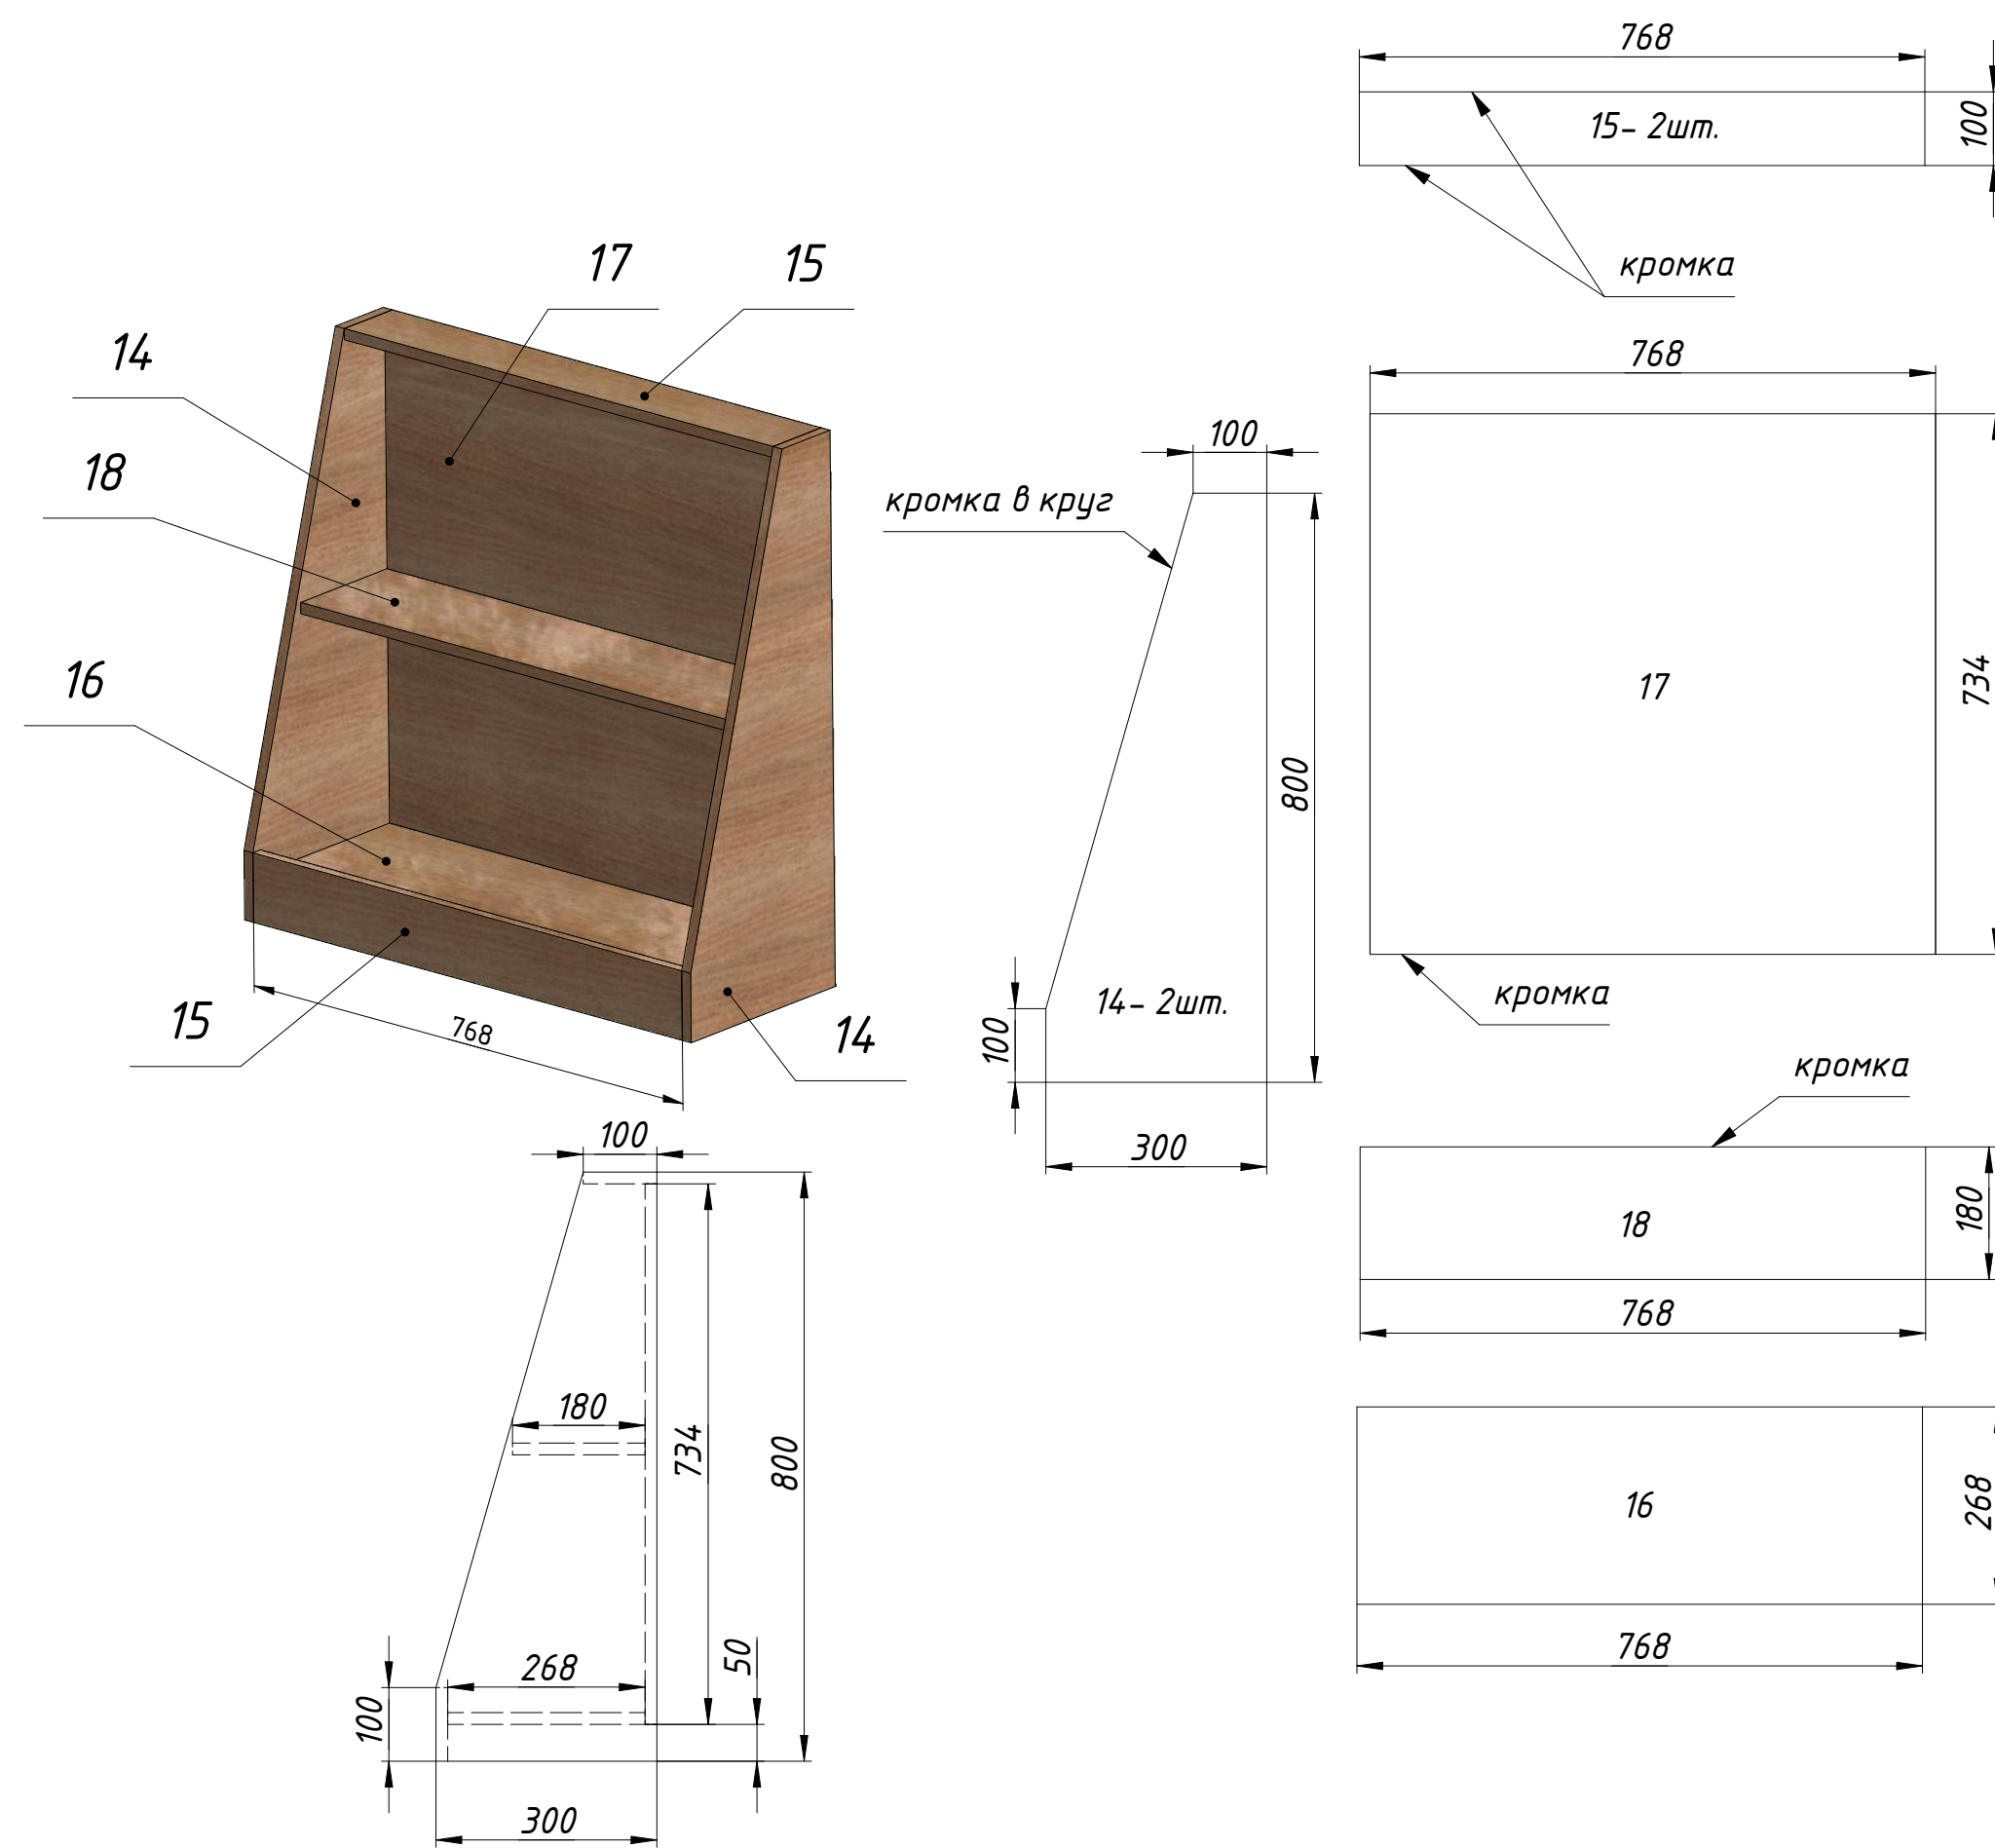

*Колесо.*

